


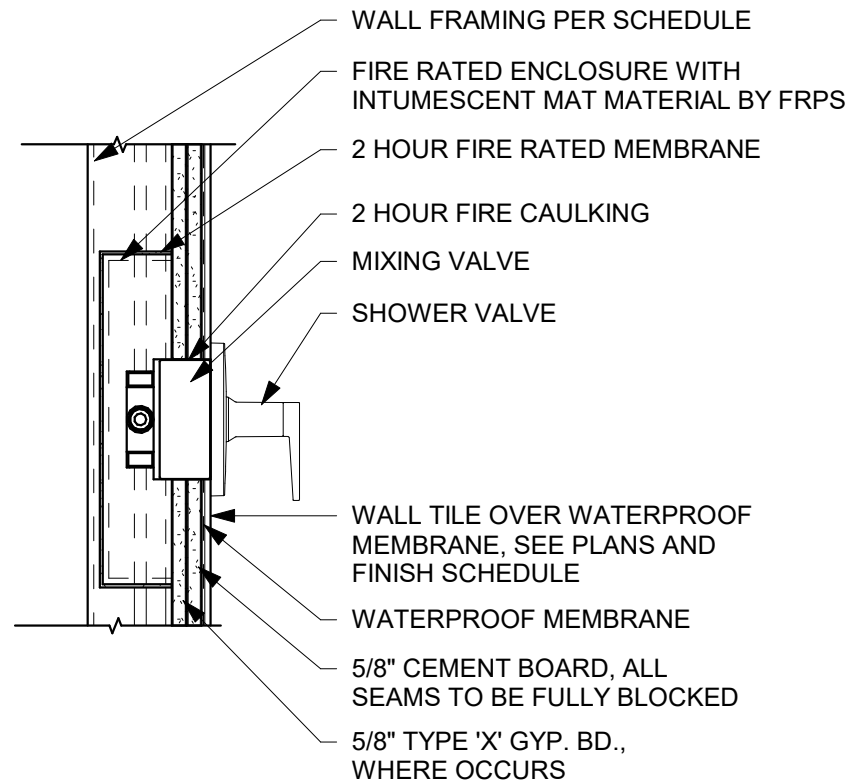

TITLE: SHOWER VALVE ENCLOSURE

DRAWING NO. FN-Z 14-14-3 SV

SCALE: 1 1/2" = 1'-0"